


COVER PER SUBMITTAL

6" Dia

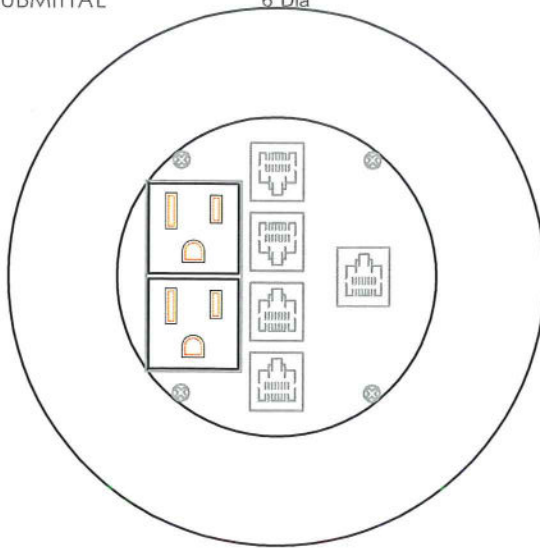

TOP VIEW


**MOI-SLB-PWR2-COMM5**

2 single receptacle and 5 openings for COMM jacks (openings suitable for all manufacturers Keystone style jacks)  
COMM jacks not supplied or installed by Nocom Inc.

**NOTE:**

Single receptacle(s) shall be 5-15RA.  
5-20RA available.

CROSS SECTION

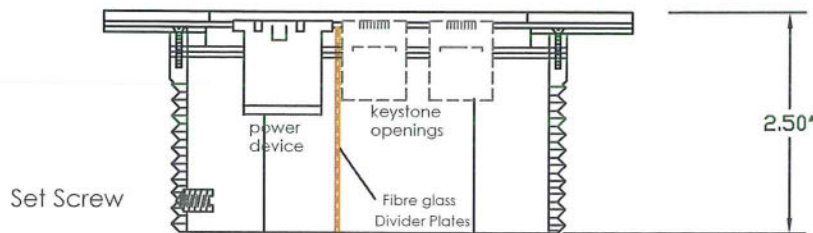

DEVICE MOUNTING BRACKET  
C/W THREAD HUB AS SHOWN

2.50"

Set Screw

power device

keystone openings

Fibre glass  
Divider Plates


Poured in slab



PLASTIC CONE

1.50"

8"x8" SCREW ON COVER (4 CORNERS)  
C/W THREAD HUB AS SHOWN  
MOUNT +1"min. to 2" max. BELOW NEW TILE

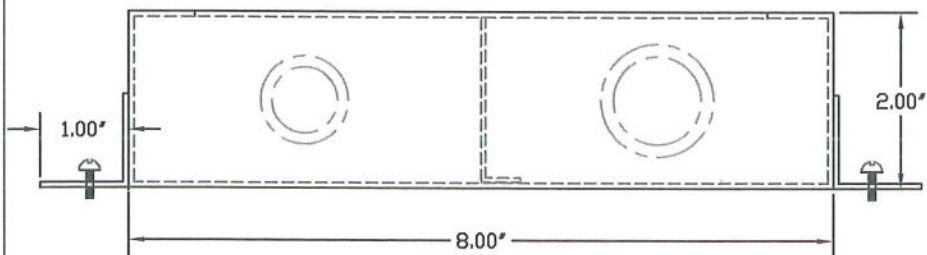

8"x8"x2" STANDARD BOX  
WITH CENTRE BARRIER  
C/W 2x[1/2-3/4"] k.o's  
2x[3/4"-1"] k.o's

2.00"

8.00"

**NOTE:**

Single receptacles shall be CSA / UL Recognized/Classified or Listed  
Keystone style openings, blanks or CSA/UL Recognized/ Classified or  
Listed comm jacks

ORDERING INFO-(SEE ABBREVIATIONS)

SLAB THICKNESS


RECEPT.TYPE/colour

DATA MANUF./colour

COVER TYPE

**PROPRIETARY AND CONFIDENTIAL**

THE INFORMATION CONTAINED IN THIS  
DRAWING IS THE SOLE PROPERTY OF  
NOCOM. ANY REPRODUCTION IN  
PART OR AS A WHOLE WITHOUT THE  
WRITTEN PERMISSION OF NOCOM  
IS PROHIBITED.

		DIMENSIONS ARE IN MM TOLERANCES: ANGLES: ± DEGREE LINEAR: ± MM (UNLESS SPECIFIED)		NAME	DATE (yy-mm-dd)	JOB TITLE:
			DRAWN	TJP	10-03-02	
			CHECKED			
			ENG. APPR.			
			MFG APPR.			
		MATERIAL	Q.A.			<div> <b>LEW ELECTRIC FITTINGS COMPANY</b></div> <b>877-537-2019    <a href="http://www.lewelectric.com">www.lewelectric.com</a></b>
		See Varient table	COMMENTS:			
		FINISH				
NEXT ASST	USED ON					
APPLICATION		DO NOT SCALE DRAWING				
			SIZE A	DWG. NO. MOI-SLB-PWR2-COMM5	REV.	
			SCALE: 1" = 1'-0"		WEIGHT:	
			SHEET 1 OF 1			

**LEW ELECTRIC**  
FITTINGS COMPANY

877-537-2019 www.lewelectric.com

SIZE DWG. NO. REV.  
A MOI-SLB-PWR2-COMM5  
SCALE:n.t.s. WEIGHT: SHEET 1 OF 1