


COVER PER SUBMITTAL

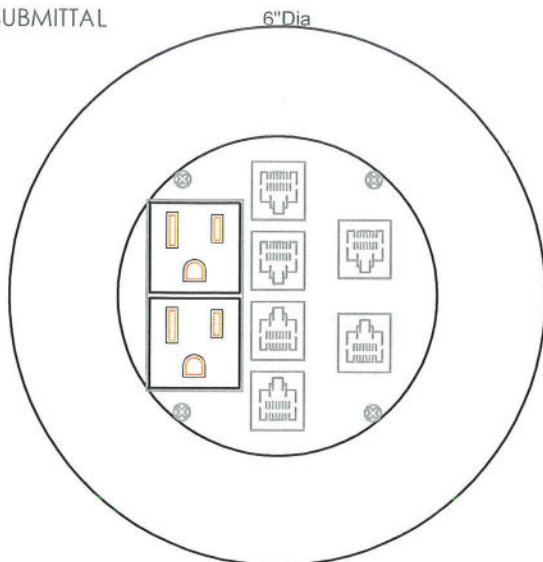


TOP VIEW

MOI-SLB-PWR2-COMM6

2 single receptacle and 6 openings for
COMM jacks (openings suitable for all
manufacturers Keystone style jacks)
COMM jacks not supplied or installed by
Nocom Inc.

NOTE:

Single receptacle(s) shall be 5-15RA.
5-20RA available.

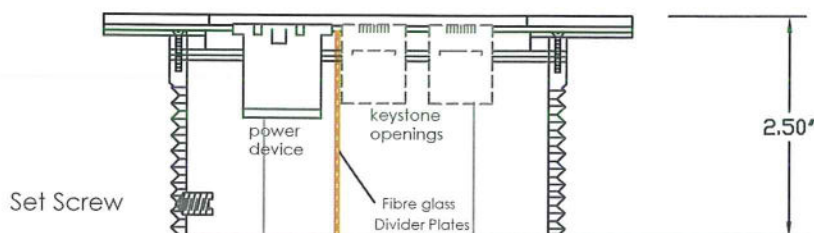CROSS SECTION


DEVICE MOUNTING BRACKET
C/W THREAD HUB AS SHOWN

2.50'

Set Screw

power
devicekeystone
openingsFibre glass
Divider Plates


Poured in slab

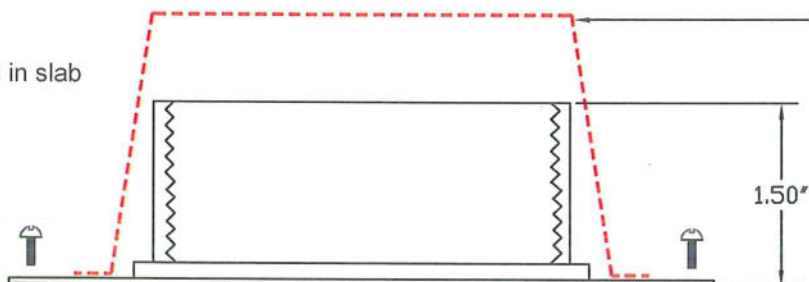

PLASTIC CONE

1.50'

8"x8" SCREW ON COVER (4 CORNERS)
C/W THREAD HUB AS SHOWN
MOUNT +1"min. to 2" max. BELOW NEW TILE

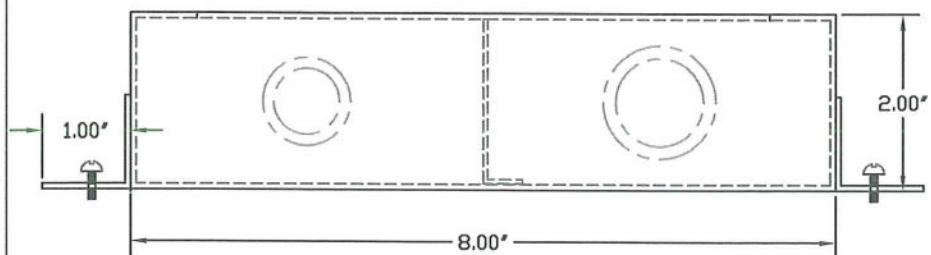

8"x8"x2" STANDARD BOX
WITH CENTRE BARRIER
C/W 2x[1/2-3/4"] k.o's
2x[3/4"-1"] k.o's

2.00'

8.00'

NOTE:


Single receptacles shall be CSA / UL Recognized/Classified or Listed
Keystone style openings, blanks or CSA/UL Recognized/ Classified or
Listed comm jacks

ORDERING INFO-(SEE ABBREVIATIONS)

SLAB THICKNESS _____
RECEPT.TYPE/colour _____
DATA MANUF./colour _____
COVER TYPE _____

PROPRIETARY AND CONFIDENTIAL

THE INFORMATION CONTAINED IN THIS
DRAWING IS THE SOLE PROPERTY OF
NOCOM. ANY REPRODUCTION IN
PART OR AS A WHOLE WITHOUT THE
WRITTEN PERMISSION OF NOCOM
IS PROHIBITED.

		DIMENSIONS ARE IN MM TOLERANCES: ANGLES: ± DEGREE LINEAR: ± MM (UNLESS SPECIFIED)		NAME	DATE (yy-mm-dd)	JOB TITLE:
			DRAWN	TJP	10-03-02	
			CHECKED			
			ENG. APPR.			
			MFG APPR.			
		MATERIAL	Q.A.			 LEW ELECTRIC FITTINGS COMPANY 877-537-2019 www.lewelectric.com
		See Variant table	COMMENTS:			
NEXT ASST	USED ON	FINISH				
APPLICATION		DO NOT SCALE DRAWING				
			SCALE: n.t.s.	WEIGHT:	SHEET 1 OF 1	
			SIZE	DWG. NO.	REV.	
			A	MOI-SLB-PWR2-COMM6		