

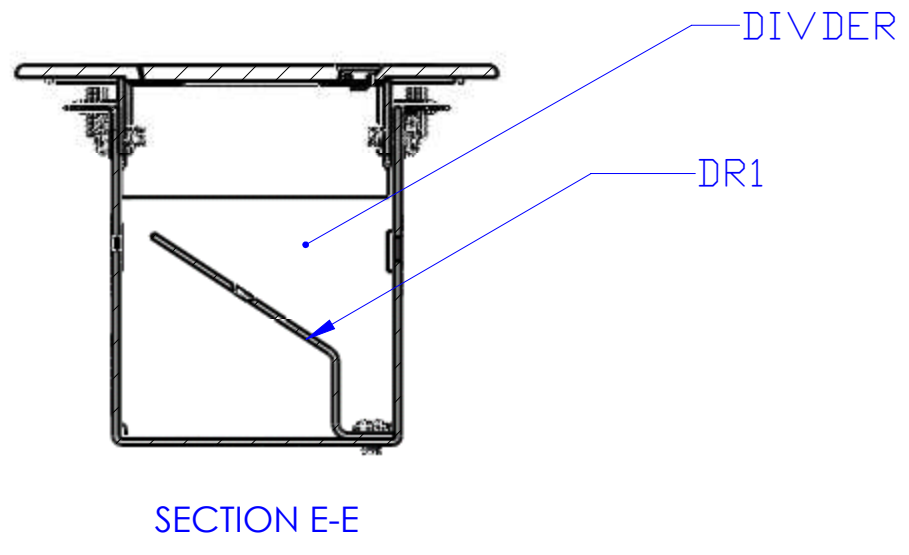
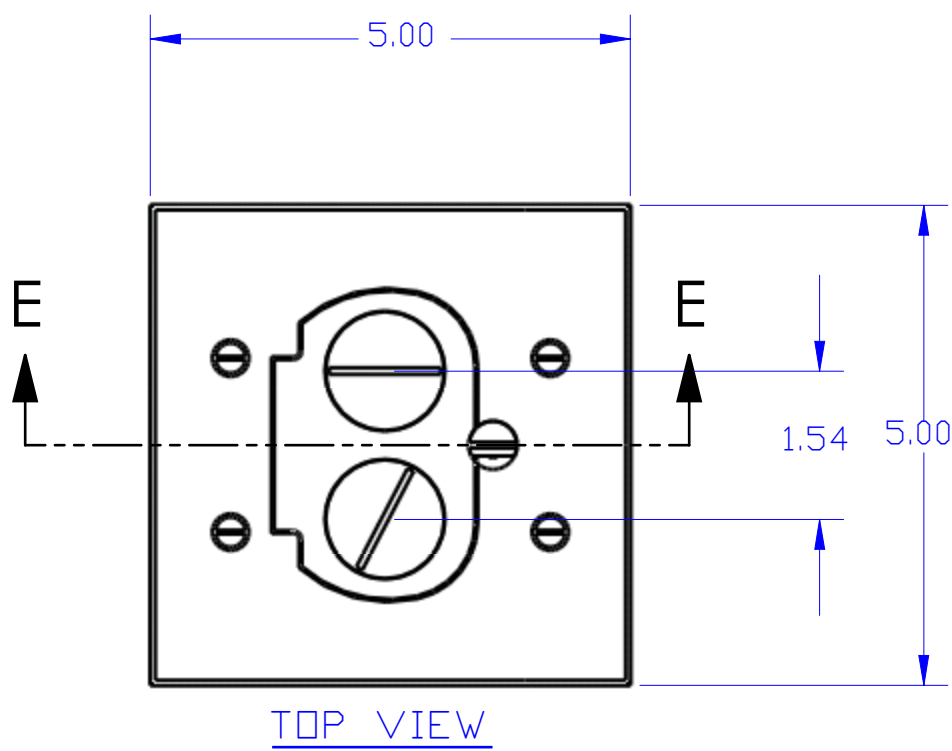
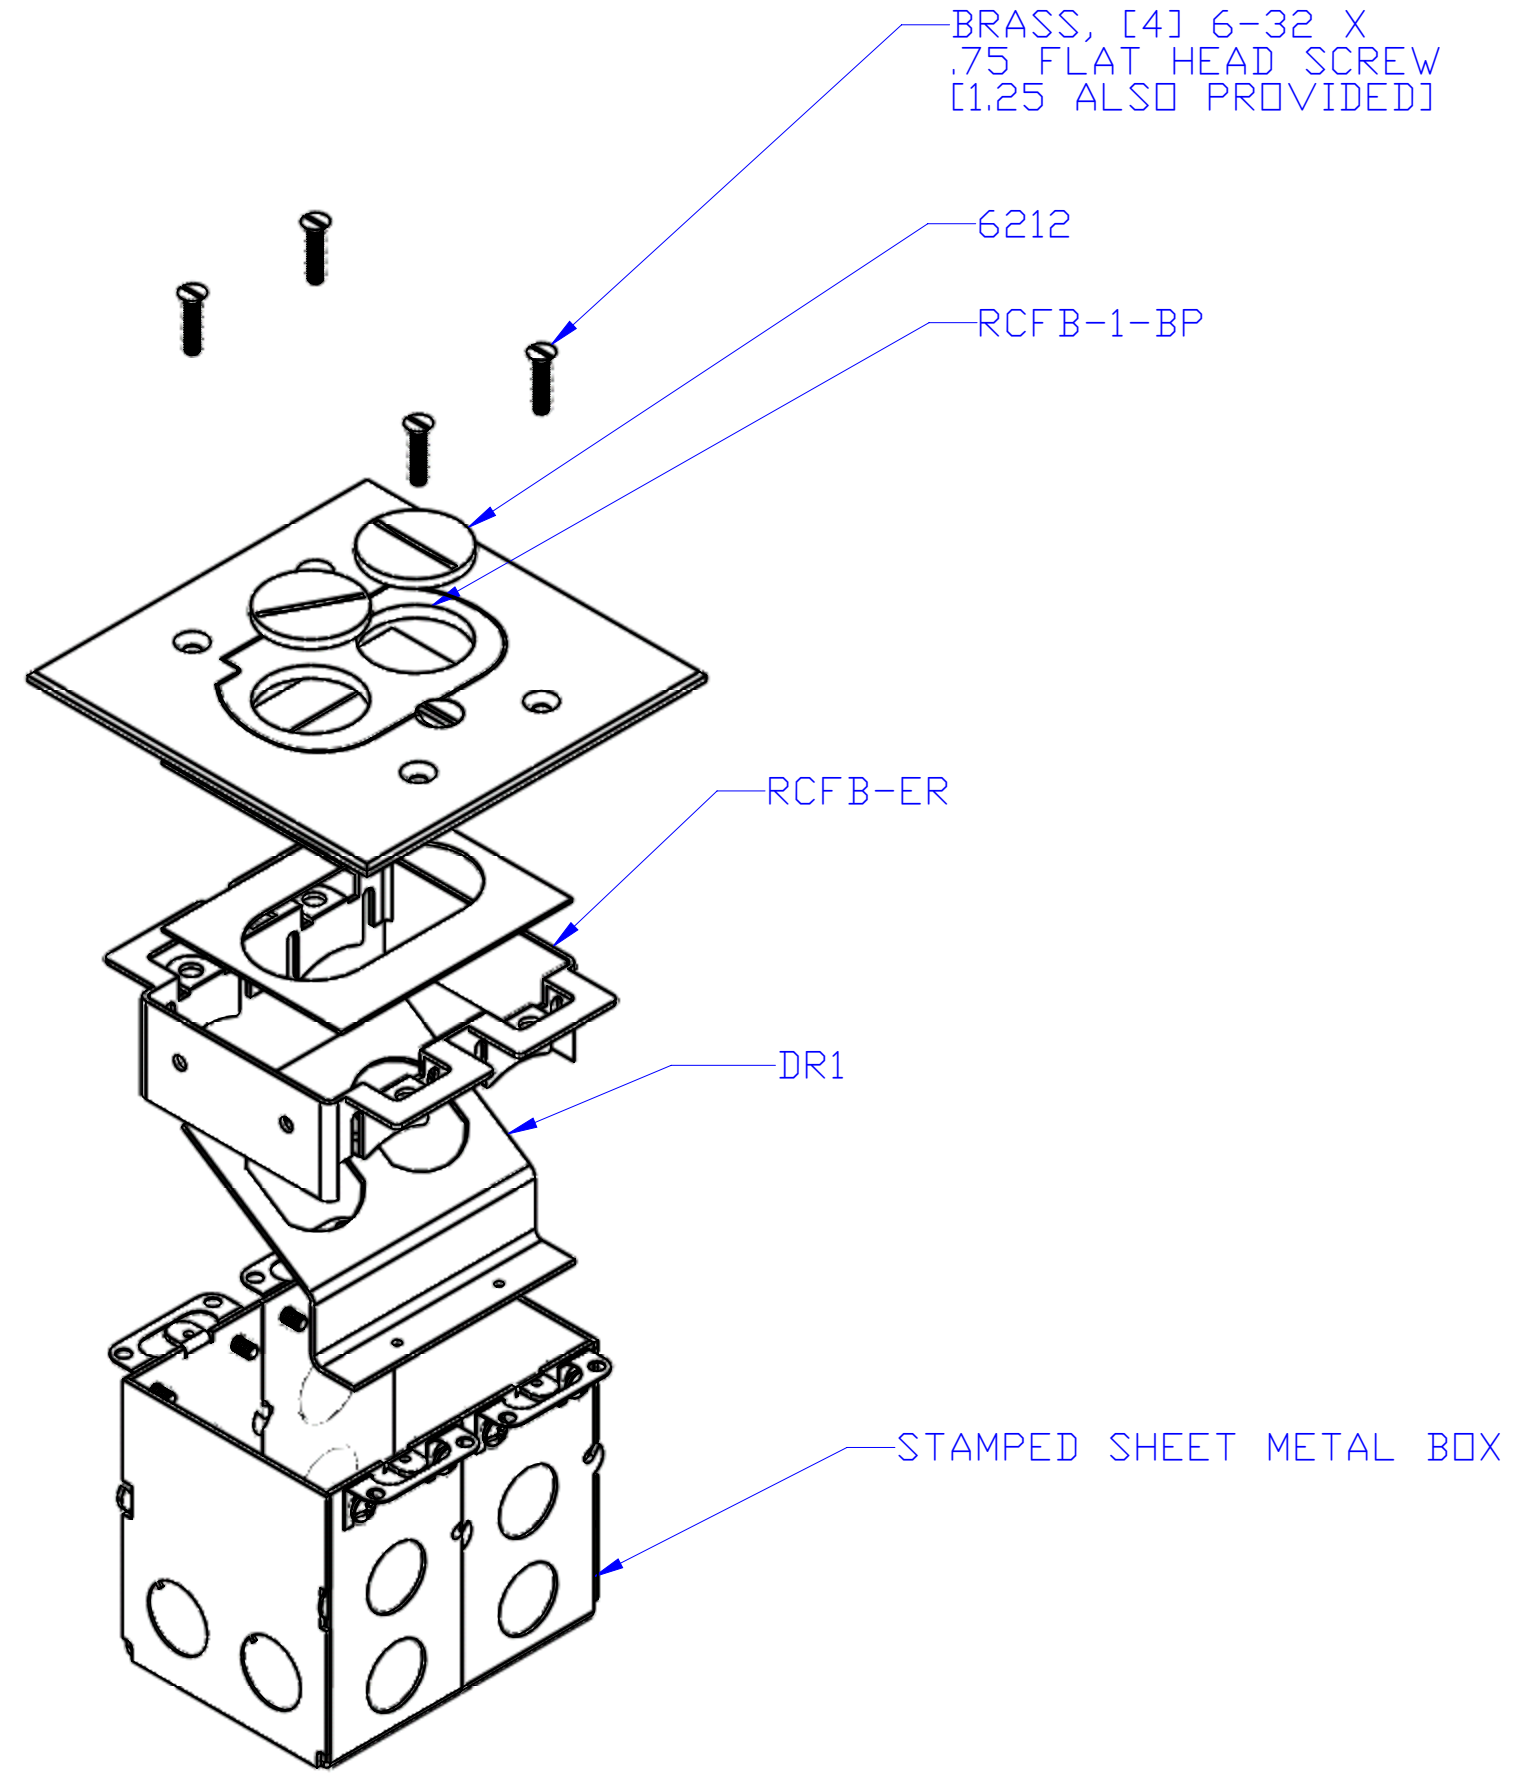
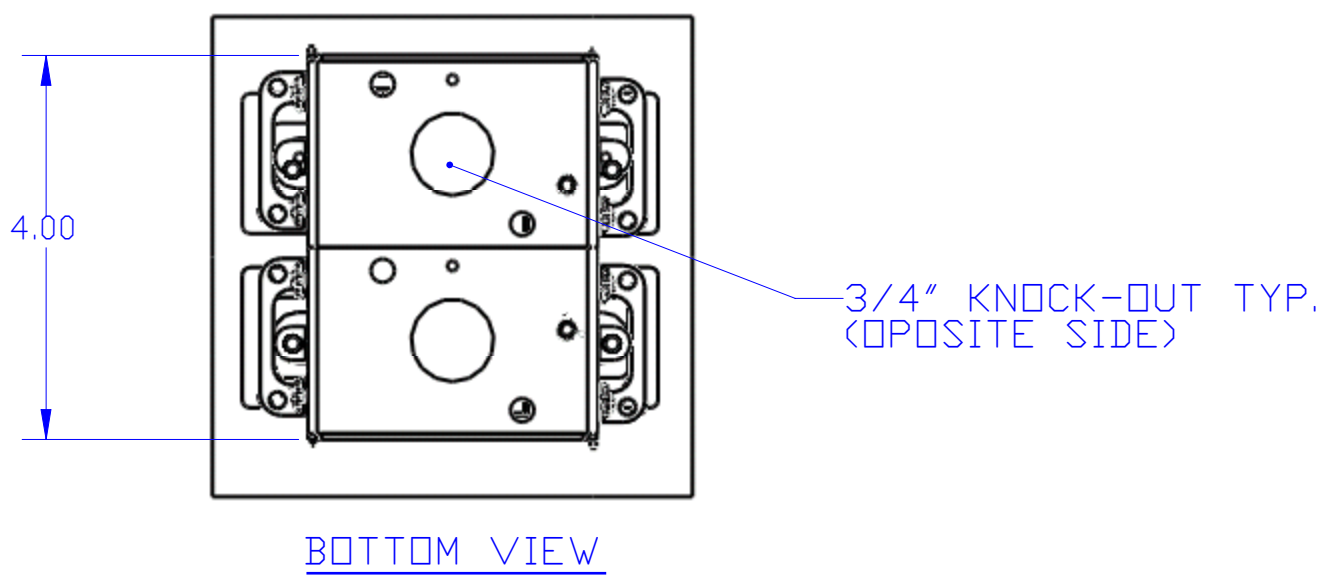


8 7 6 5 4 3 2 1

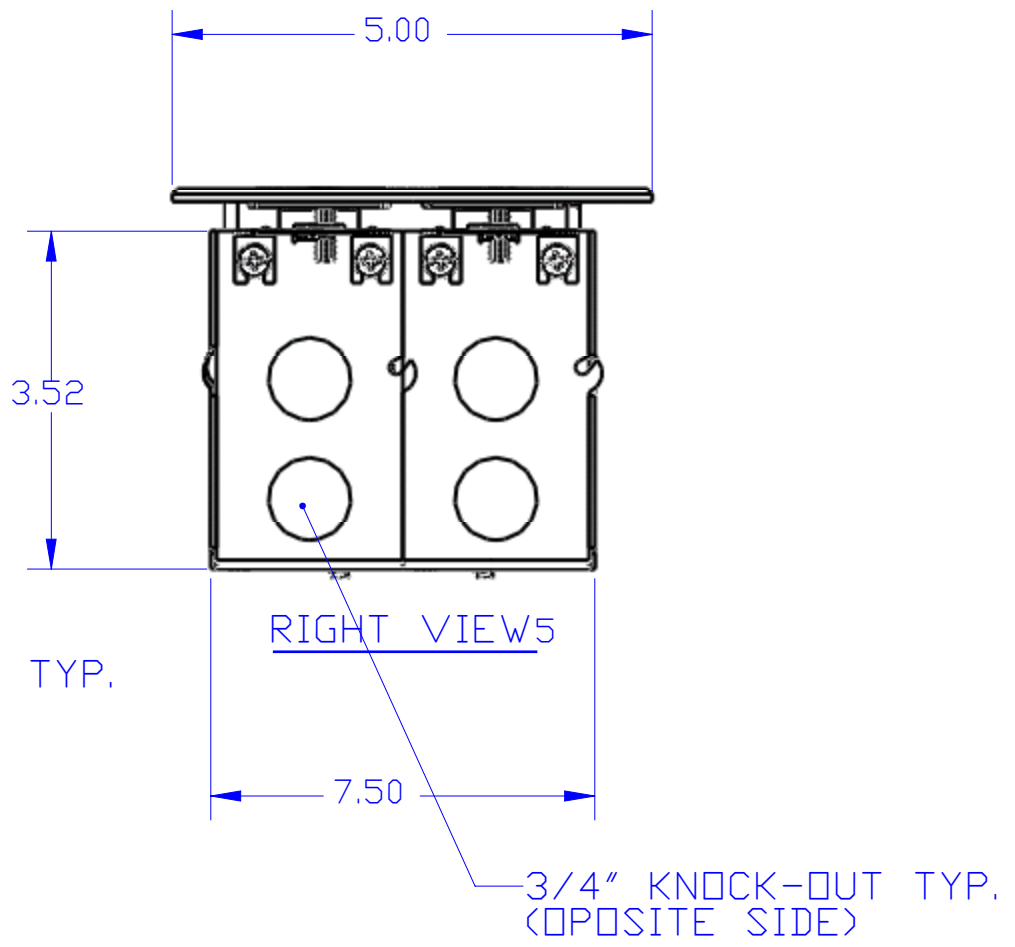


DESCRIPTION:
RECESSED HYBRID FLOOR BOX

3 COLORS: BRASS, ALUMINUM, DARK BRONZE

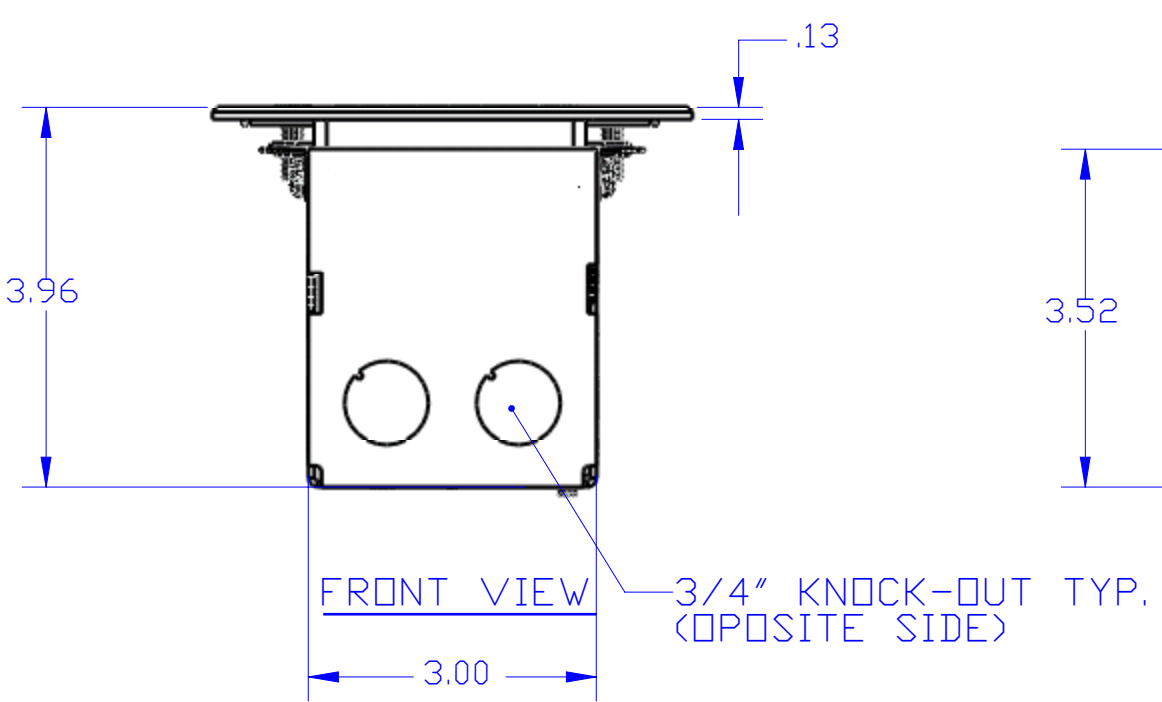

ISOMETRIC (EXPLODED) VIEW

NOTES:
PLUGS OR COMM./DATA CONNECTIONS ARE COMPLETELY
RECESSED (RCFB-1), CONNECTIONS ARE COMPLETELY
CONCEALED WHEN THE DOOR IS CLOSED, THE DIVIDER
IN THE RCFB-2 ALLOWS YOU TO COMBINE POWER AND
COMM./DATA IN THE SAME BOX



LEW ELECTRIC

FITTINGS COMPANY

SERVING THE ELCTRICAL INDUSTRY SINCE 1901

1801 W. St. Charles Rd. Maywood, IL 60153

PHONE: 708-345-2075

UNLESS OTHERWISE SPECIFIED:		NAME	DATE	TITLE: RCFB-1 (-A, -DB)	
DIMENSIONS ARE IN INCHES		DRAWN	PJG		12/21/2007
TOLERANCES:					
FRACTIONAL: ±					
ANGULAR: MATCH ±					
BEND ±					
TWO PLACE DECIMAL ±					
THREE PLACE DECIMAL ±					
INTERPRET GEOMETRIC TOLERANCING PER:		COMMENTS:			
MATERIAL					
FINISH					
DO NOT SCALE DRAWING					

SIZE C	DWG. NO.	REV A
WEIGHT:		SHEET 3 OF 4