




TOP VIEW

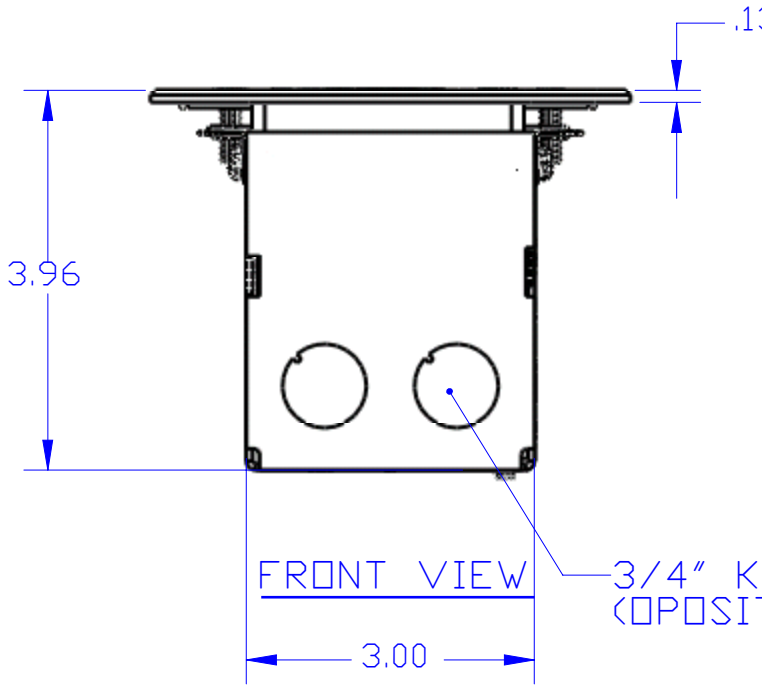


FRONT VIEW

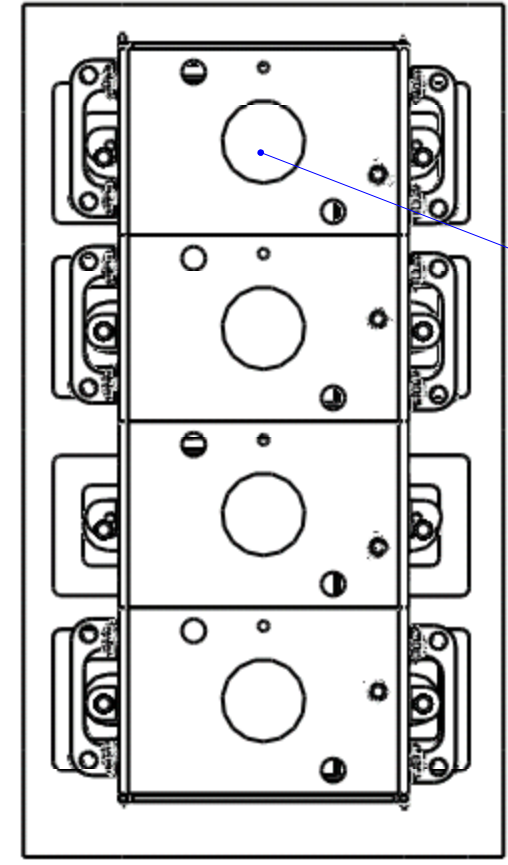


BOTTOM VIEW

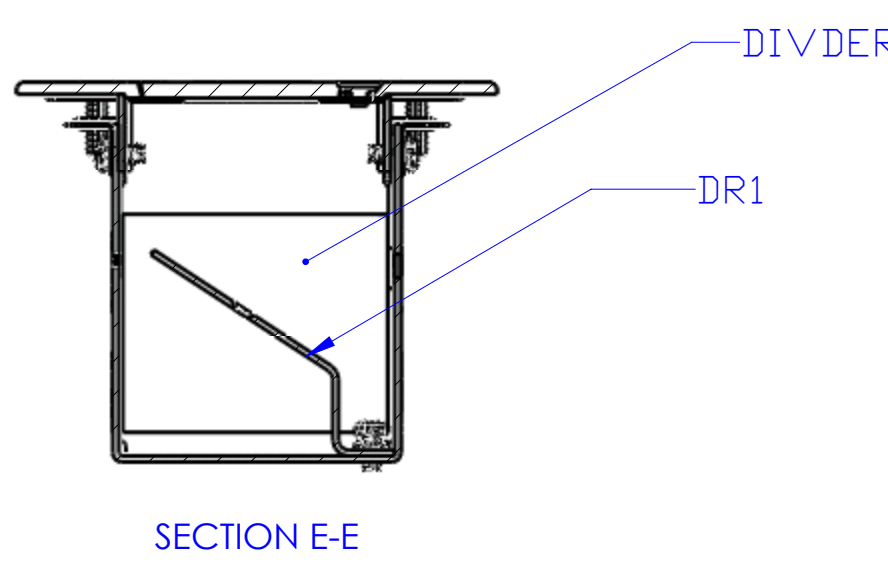

SECTION E-E

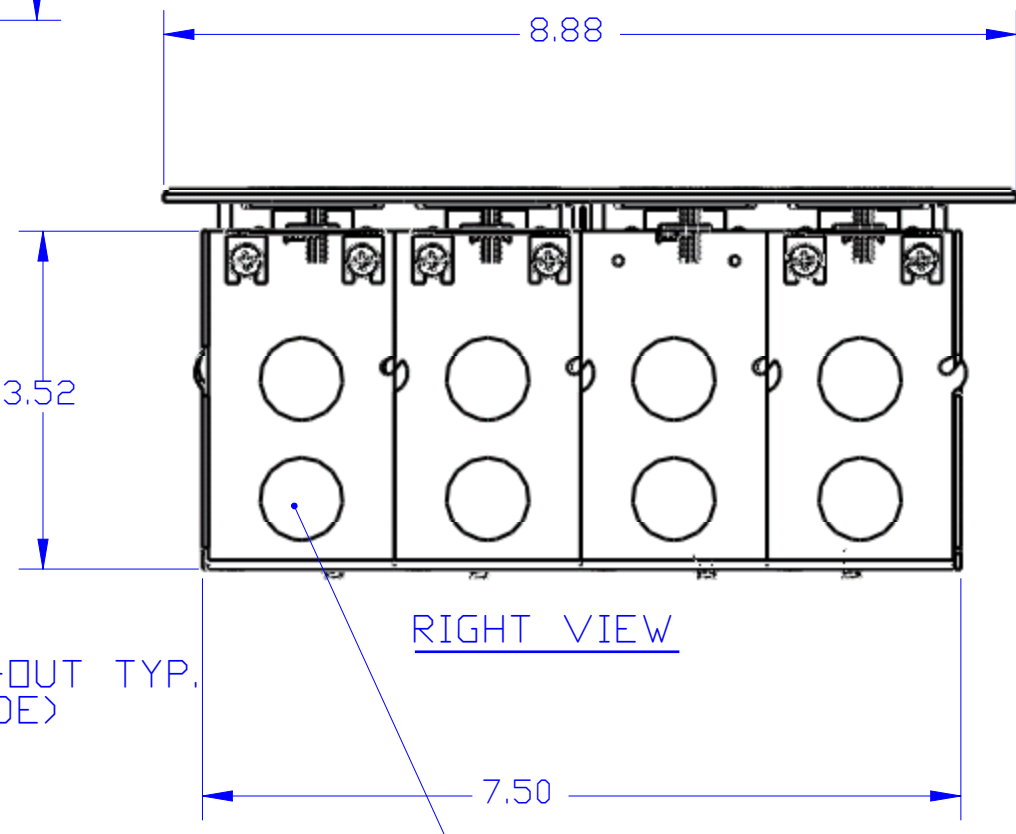

RIGHT VIEW

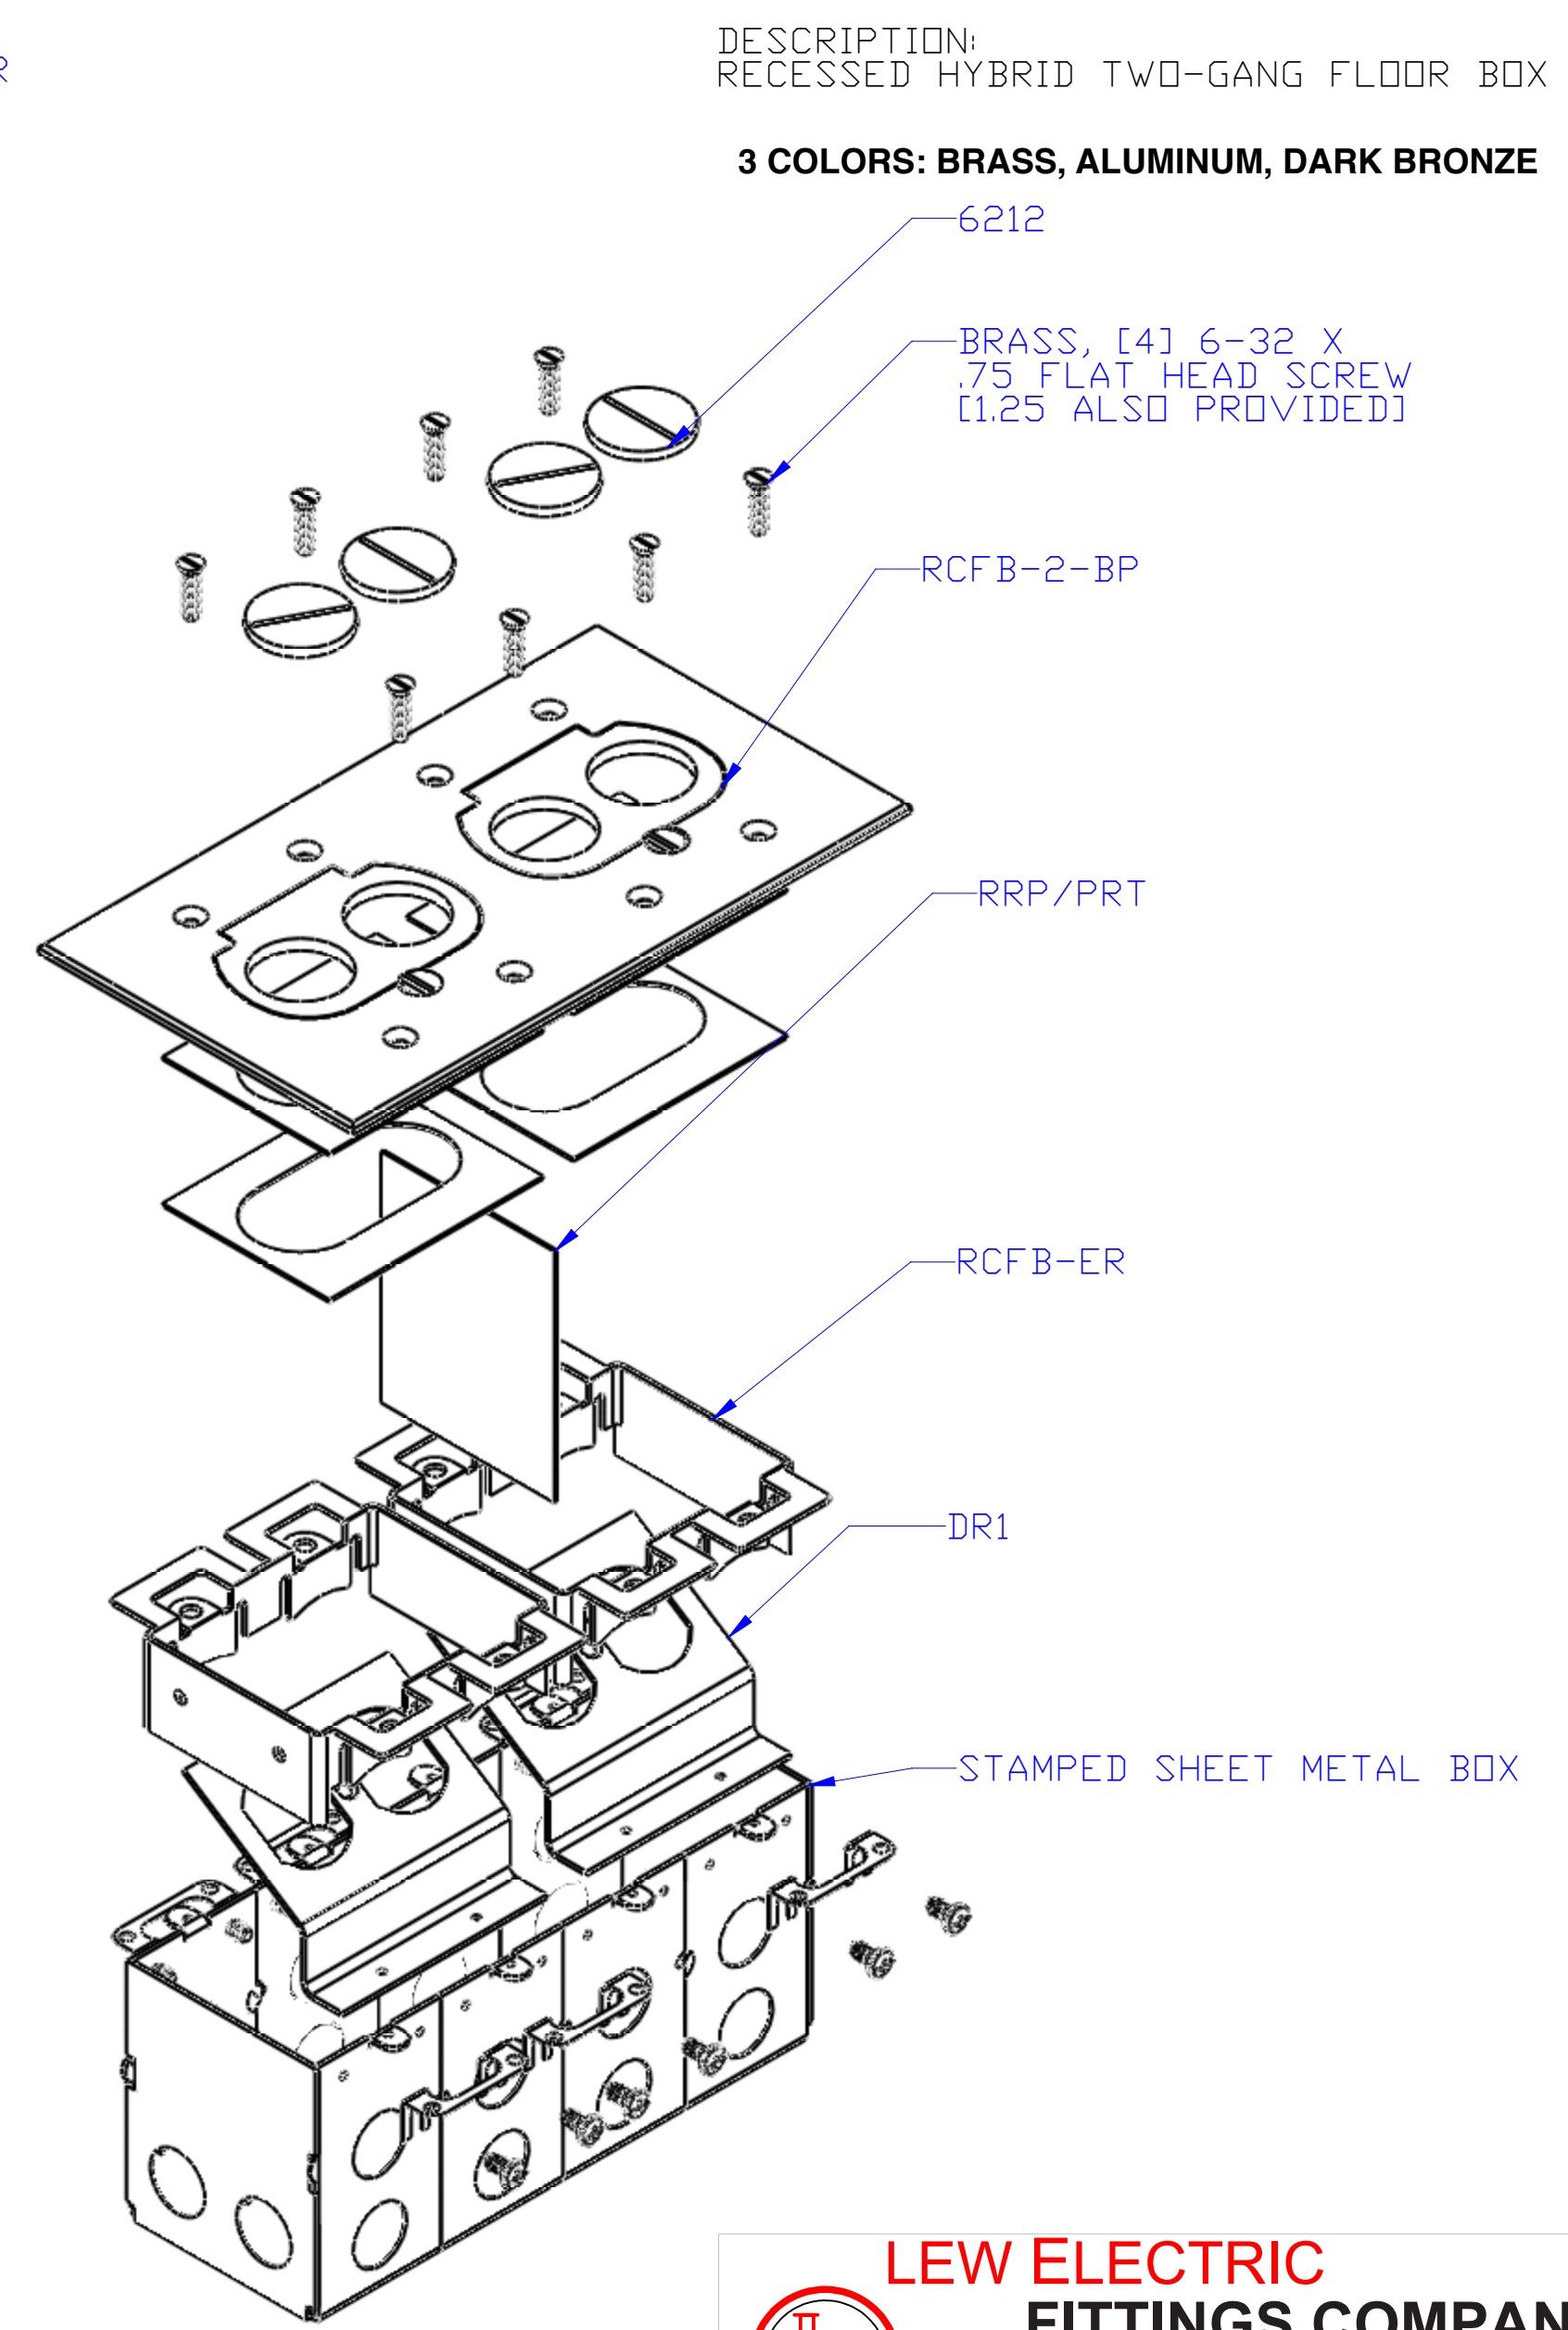


ISOMETRIC (EXPLODED) VIEW

DESCRIPTION:  
RECESSED HYBRID TWO-GANG FLOOR BOX

3 COLORS: BRASS, ALUMINUM, DARK BRONZE

NOTES:  
PLUGS OR COMM./DATA CONNECTIONS ARE COMPLETELY RECESSED (RCFB-1), CONNECTIONS ARE COMPLETELY CONCEALED WHEN THE DOOR IS CLOSED, THE DIVIDER IN THE RCFB-2 ALLOWS YOU TO COMBINE POWER AND COMM./DATA IN THE SAME BOX

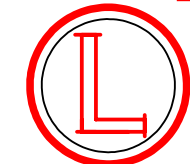

**LEW ELECTRIC  
FITTINGS COMPANY**  
SERVING THE ELCTRICAL INDUSTRY SINCE 1901  
1801 W. St. Charles Rd. Maywood, IL 60153  
PHONE: 708-345-2075

UNLESS OTHERWISE SPECIFIED:		NAME	DATE
DIMENSIONS ARE IN INCHES		DRAWN	PJG 12/21/2007
TOLERANCES:			
FRACTIONAL: ±			
ANGULAR: MATCH ±			
BEND ±			
TWO PLACE DECIMAL ±			
THREE PLACE DECIMAL ±			
INTERPRET GEOMETRIC TOLERANCING PER:		COMMENTS:	
MATERIAL			
FINISH			
DO NOT SCALE DRAWING			

TITLE:  
**RCFB-2(-A, -DB)**

SIZE <b>C</b>	DWG. NO.	REV <b>A</b>
WEIGHT:		SHEET 1 OF 4