

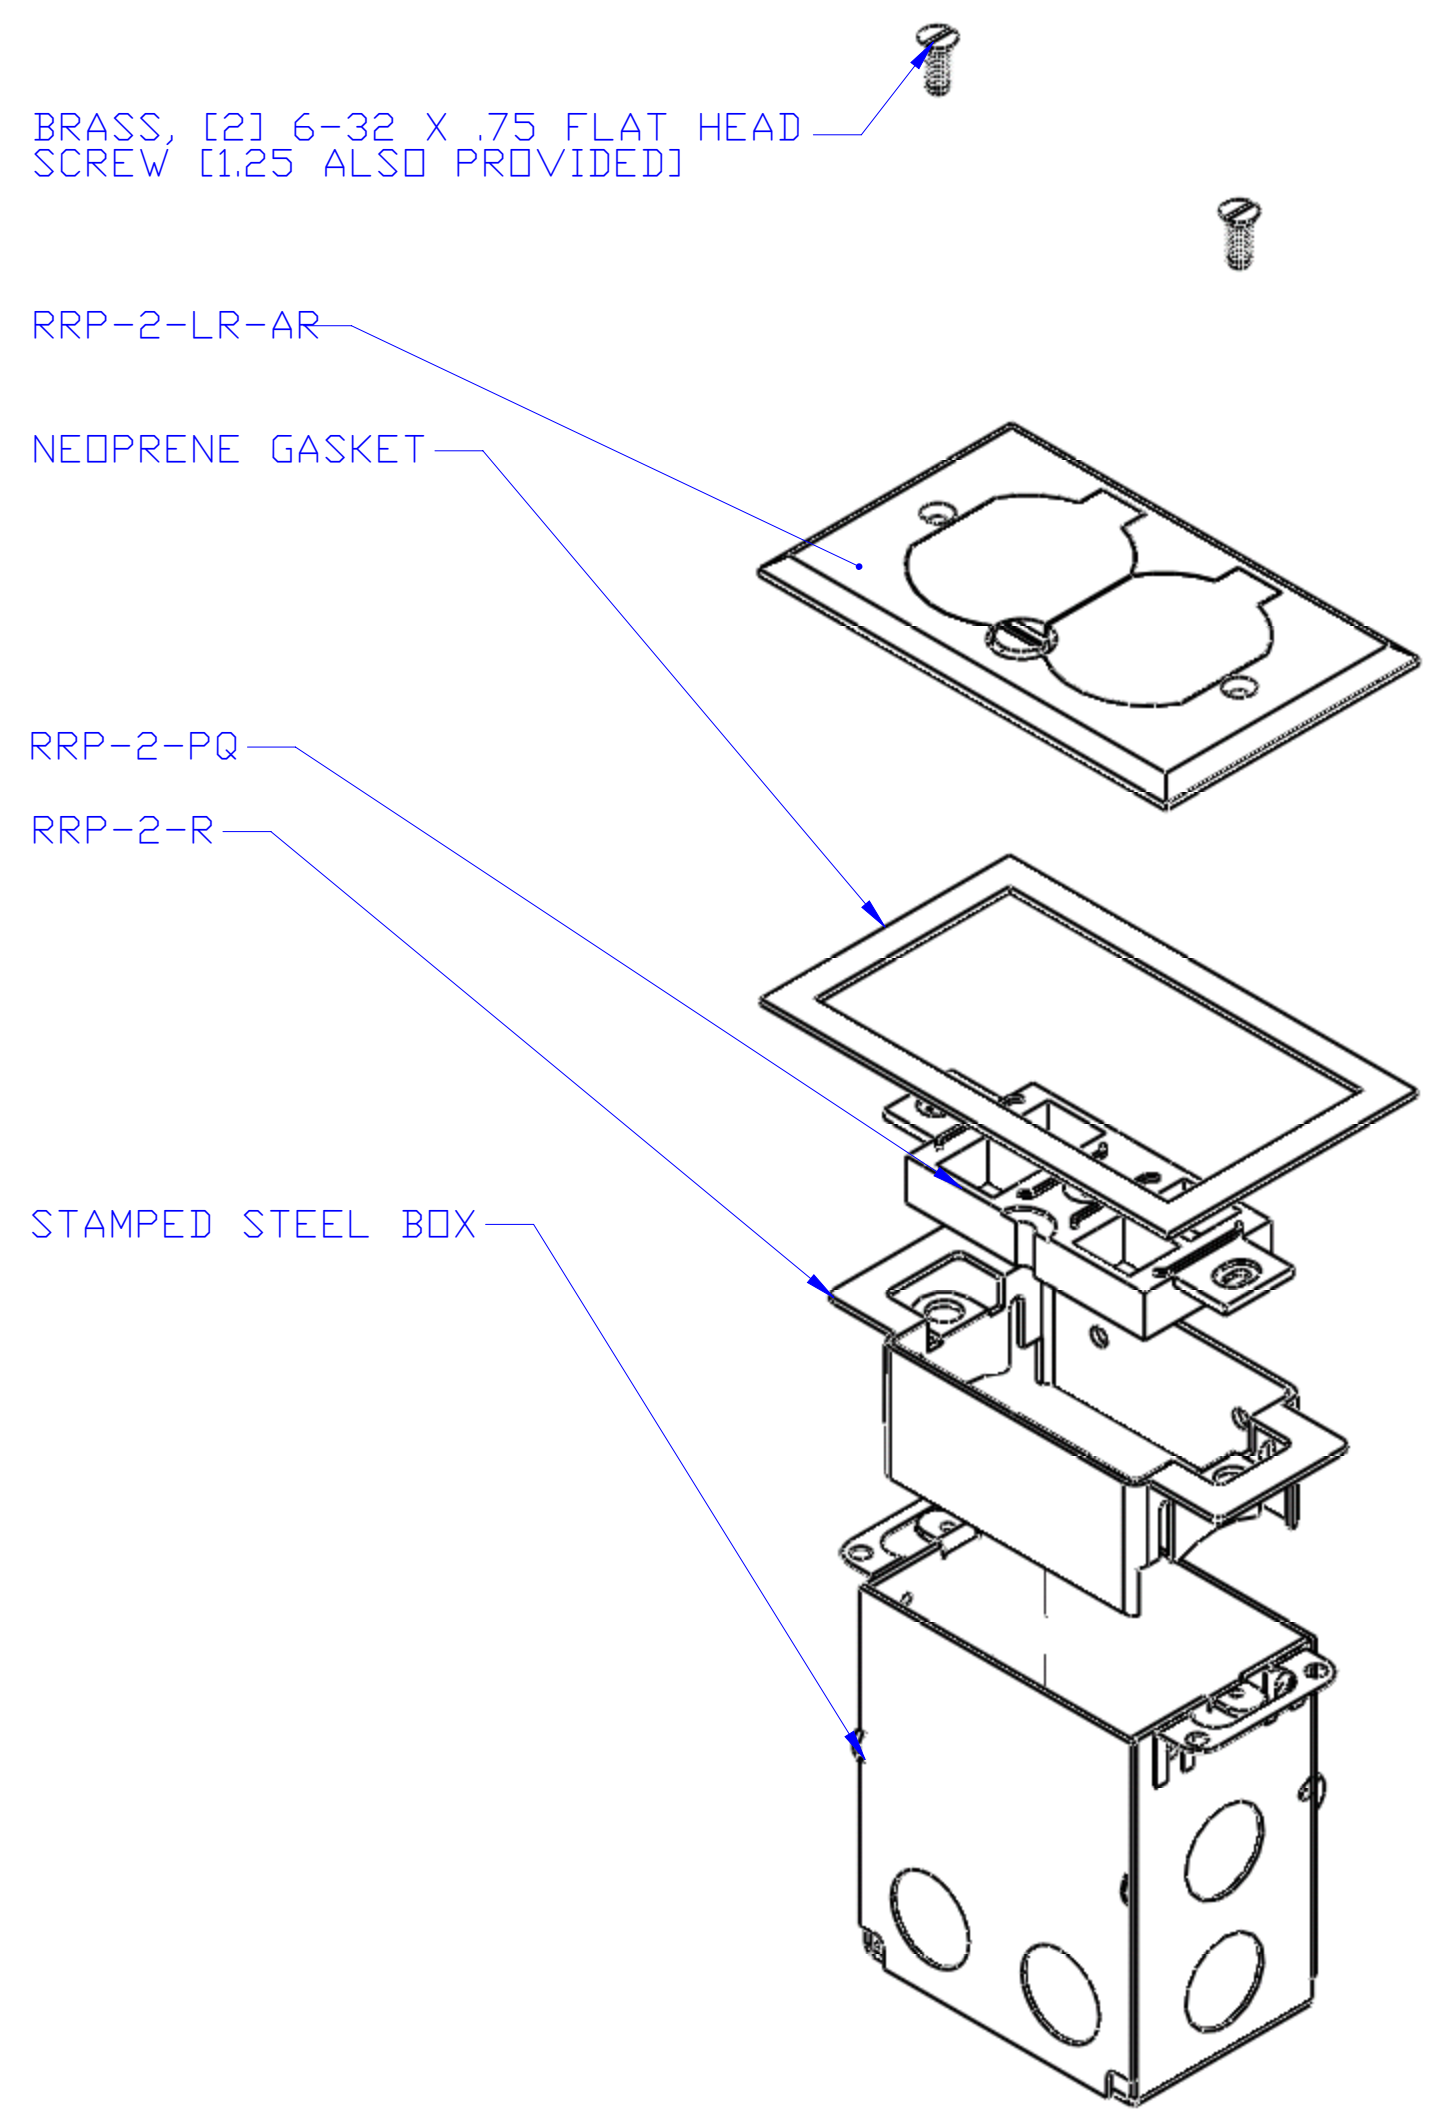
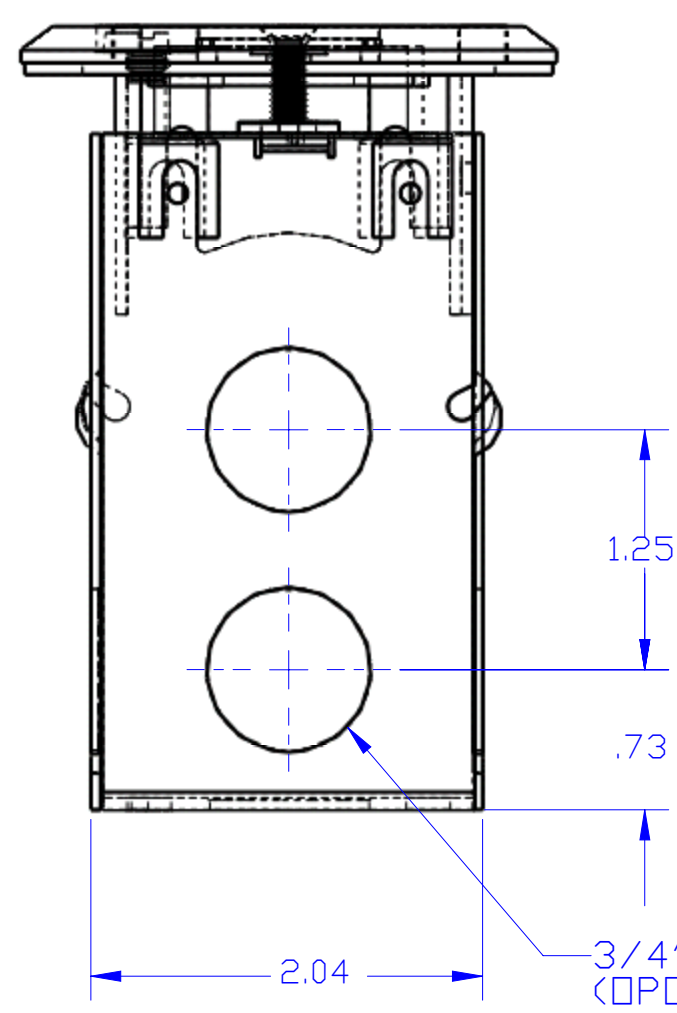
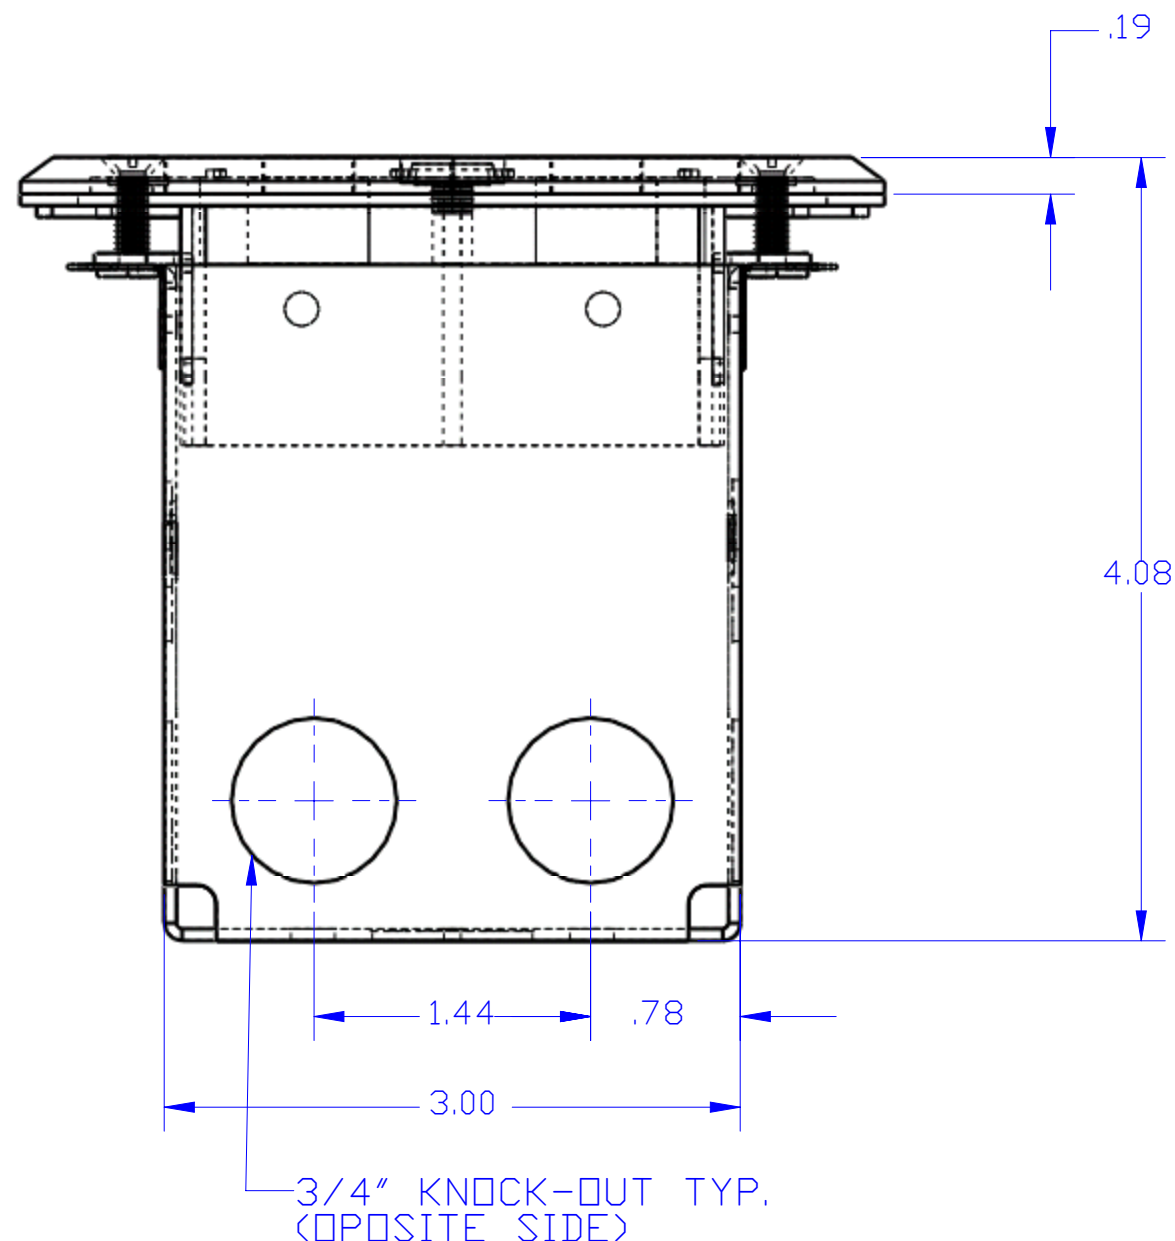


DESCRIPTION:
ALUMINUM, RECESSED FLOOR PLATE FLIP LID
ASSEMBLY (COMM./DATA WITH BOX); RRP-2-PQ
INCLUDED

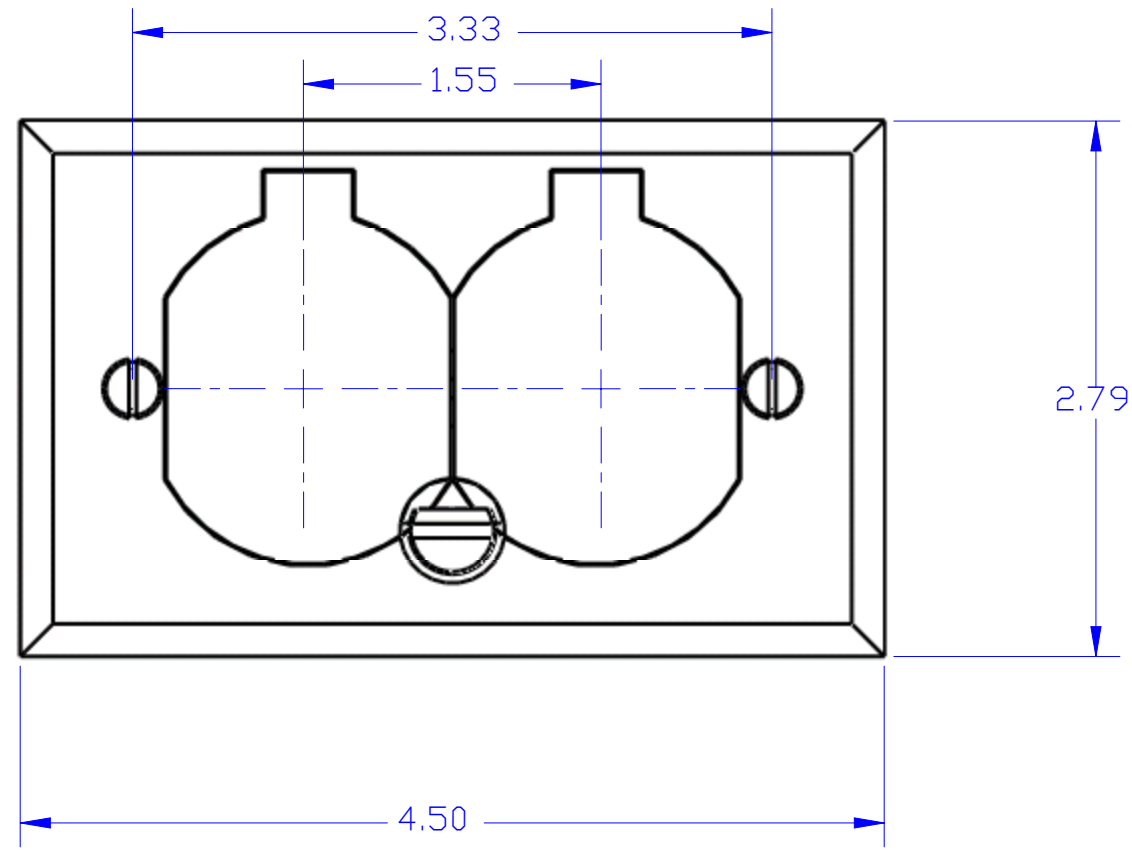

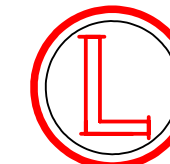

LEW ELECTRIC

FITTINGS COMPANY

SERVING THE ELCTRICAL INDUSTRY SINCE 1901

1801 W. St. Charles Rd. Maywood, IL 60153

PHONE: 708-345-2075

UNLESS OTHERWISE SPECIFIED:		NAME	DATE	TITLE: SWB-2-LR-A-T		
DIMENSIONS ARE IN INCHES		DRAWN	PJG			12/1/2007
TOLERANCES:						
FRACTIONAL: ±						
ANGULAR: MACH ±					SIZE C	
BEND ±						
TWO PLACE DECIMAL ±						
THREE PLACE DECIMAL ±						
INTERPRET GEOMETRIC TOLERANCING PER:		COMMENTS:			DWG. NO.	
MATERIAL						
FINISH						
DO NOT SCALE DRAWING		WEIGHT:			REV A	
		SHEET 12 OF 12				