



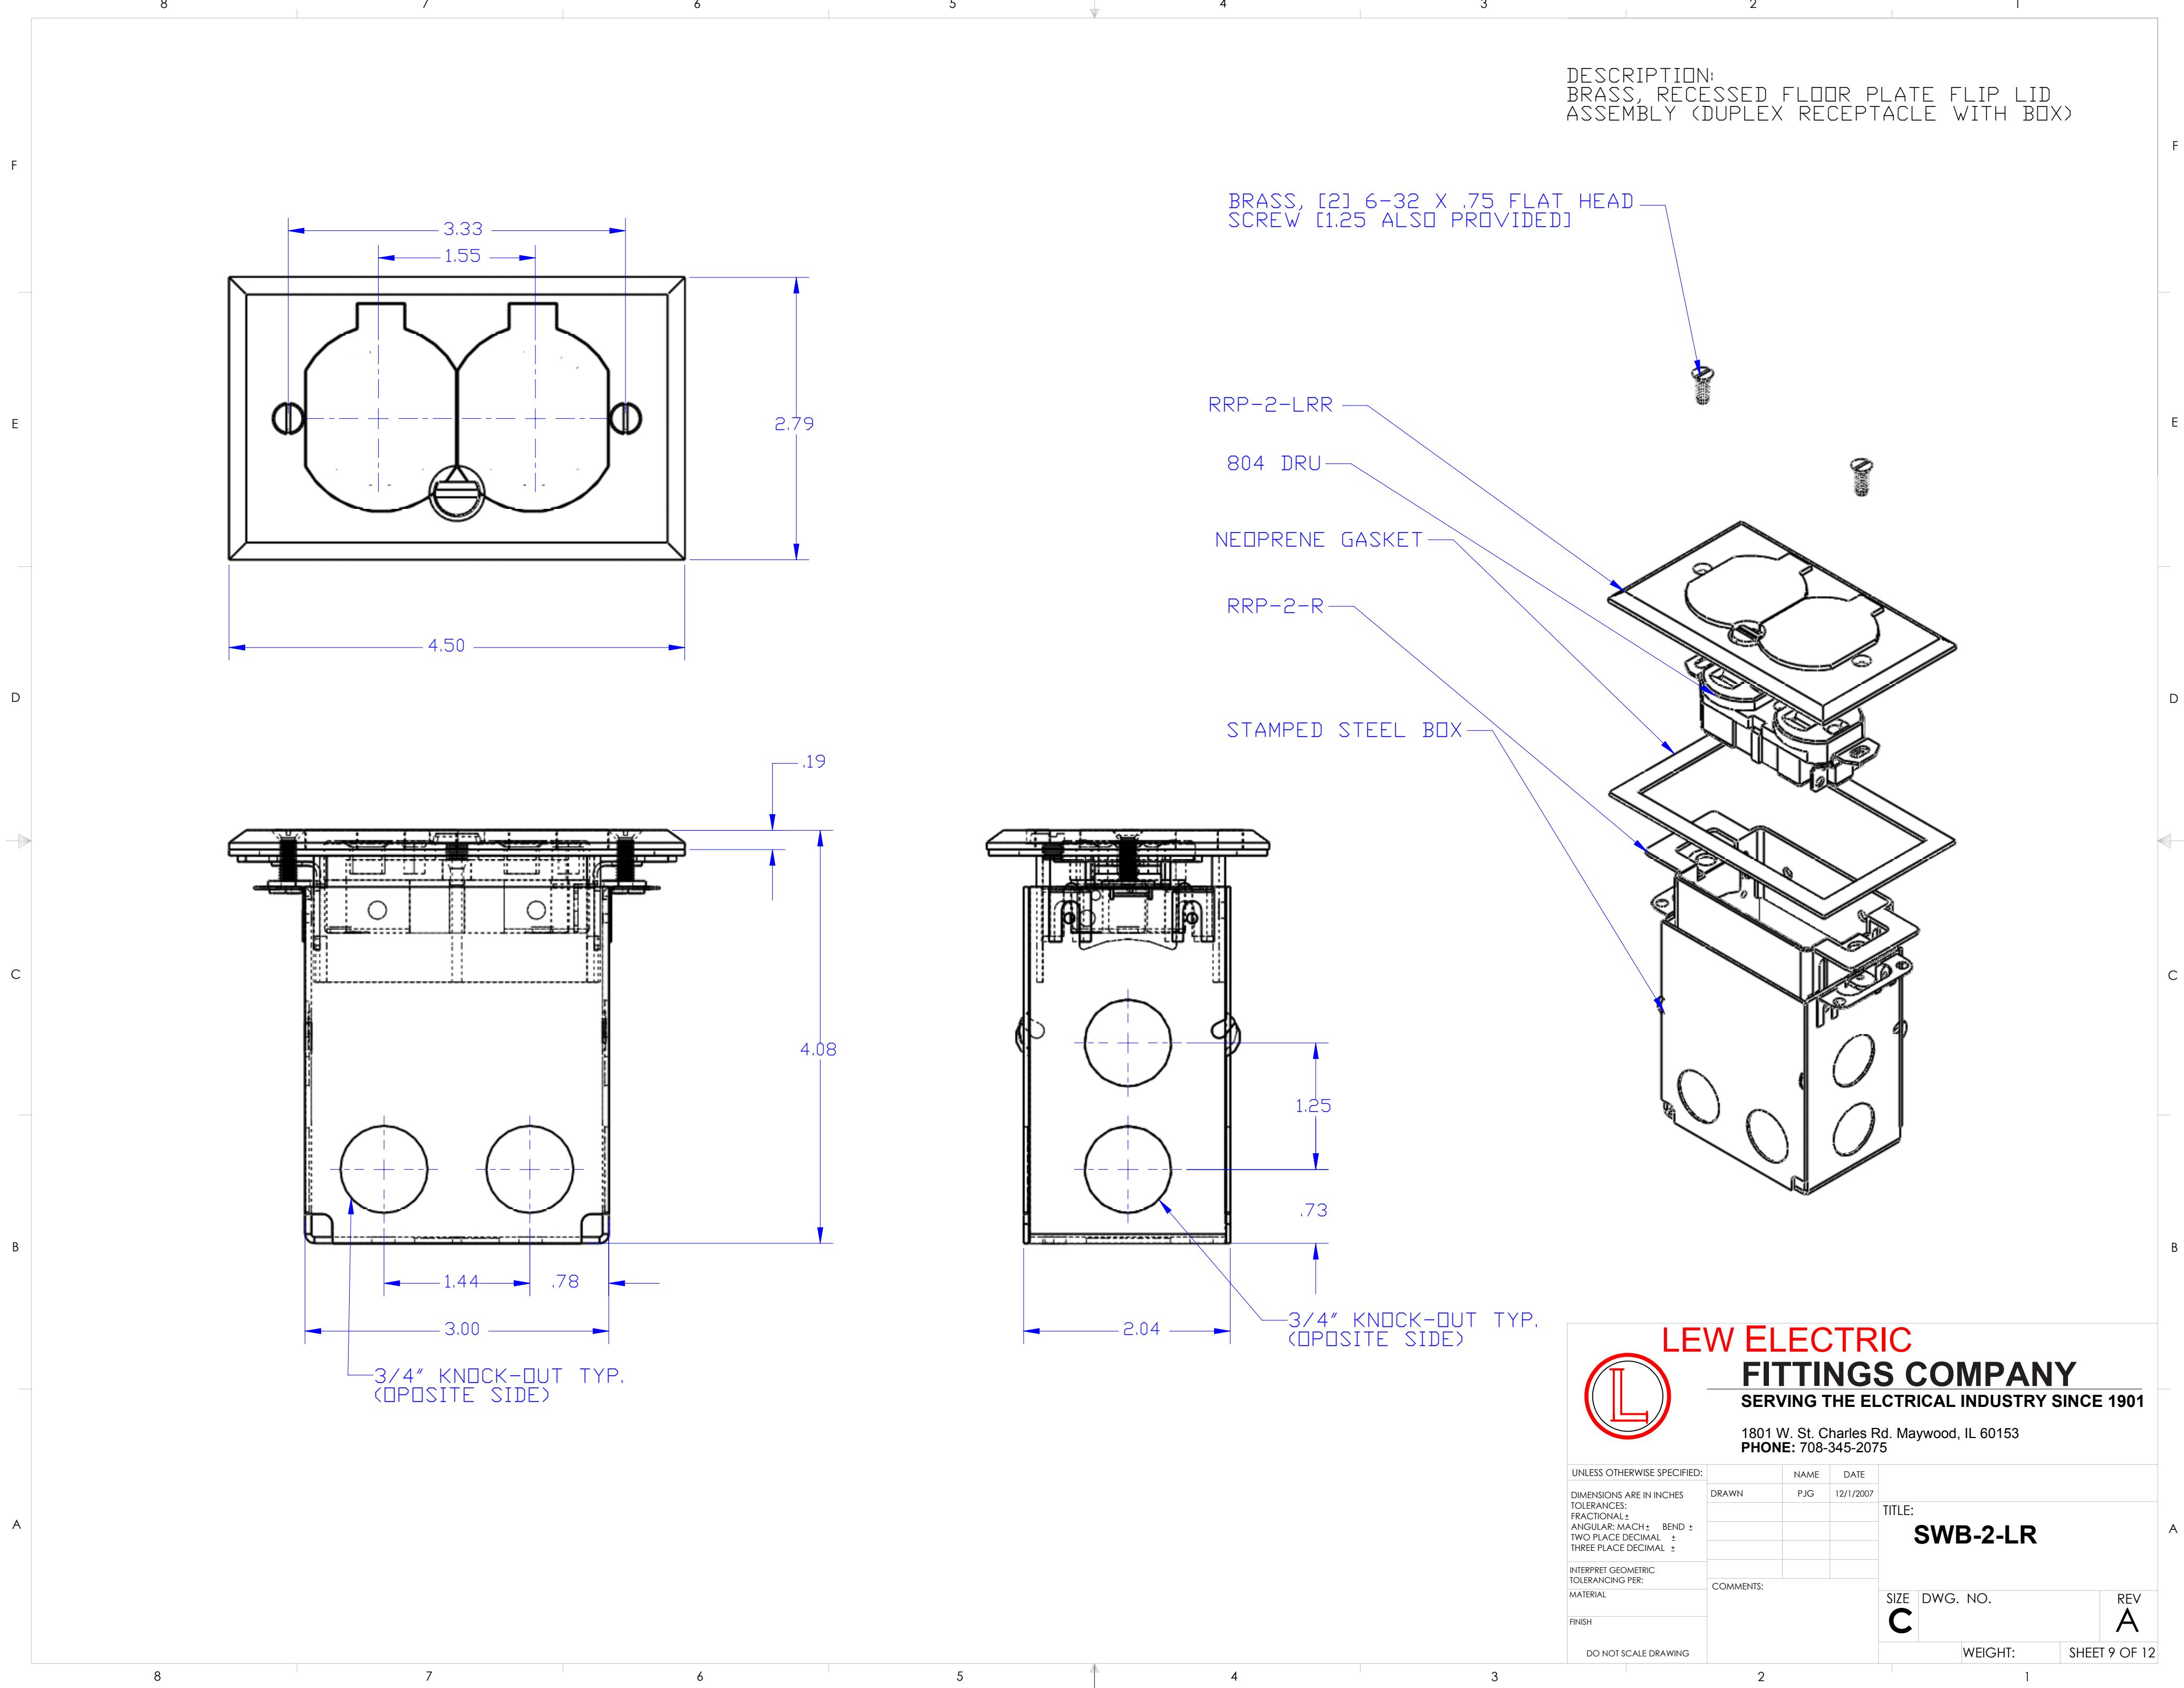

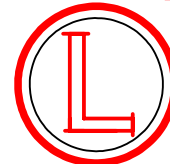

**LEW ELECTRIC
FITTINGS COMPANY**

SERVING THE ELCTRICAL INDUSTRY SINCE 1901

1801 W. St. Charles Rd. Maywood, IL 60153
PHONE: 708-345-2075

UNLESS OTHERWISE SPECIFIED:	NAME	DATE	TITLE: SWB-2-LR
DIMENSIONS ARE IN INCHES	DRAWN	P.J.G.	
TOLERANCES:			
FRACTIONAL: ±			
ANGULAR: MACH ±			SIZE C
BEND ±			
TWO PLACE DECIMAL ±			
THREE PLACE DECIMAL ±			
INTERPRET GEOMETRIC TOLERANCING PER:	COMMENTS:		DWG. NO.
MATERIAL			REV A
FINISH			WEIGHT:
DO NOT SCALE DRAWING			SHEET 9 OF 12