

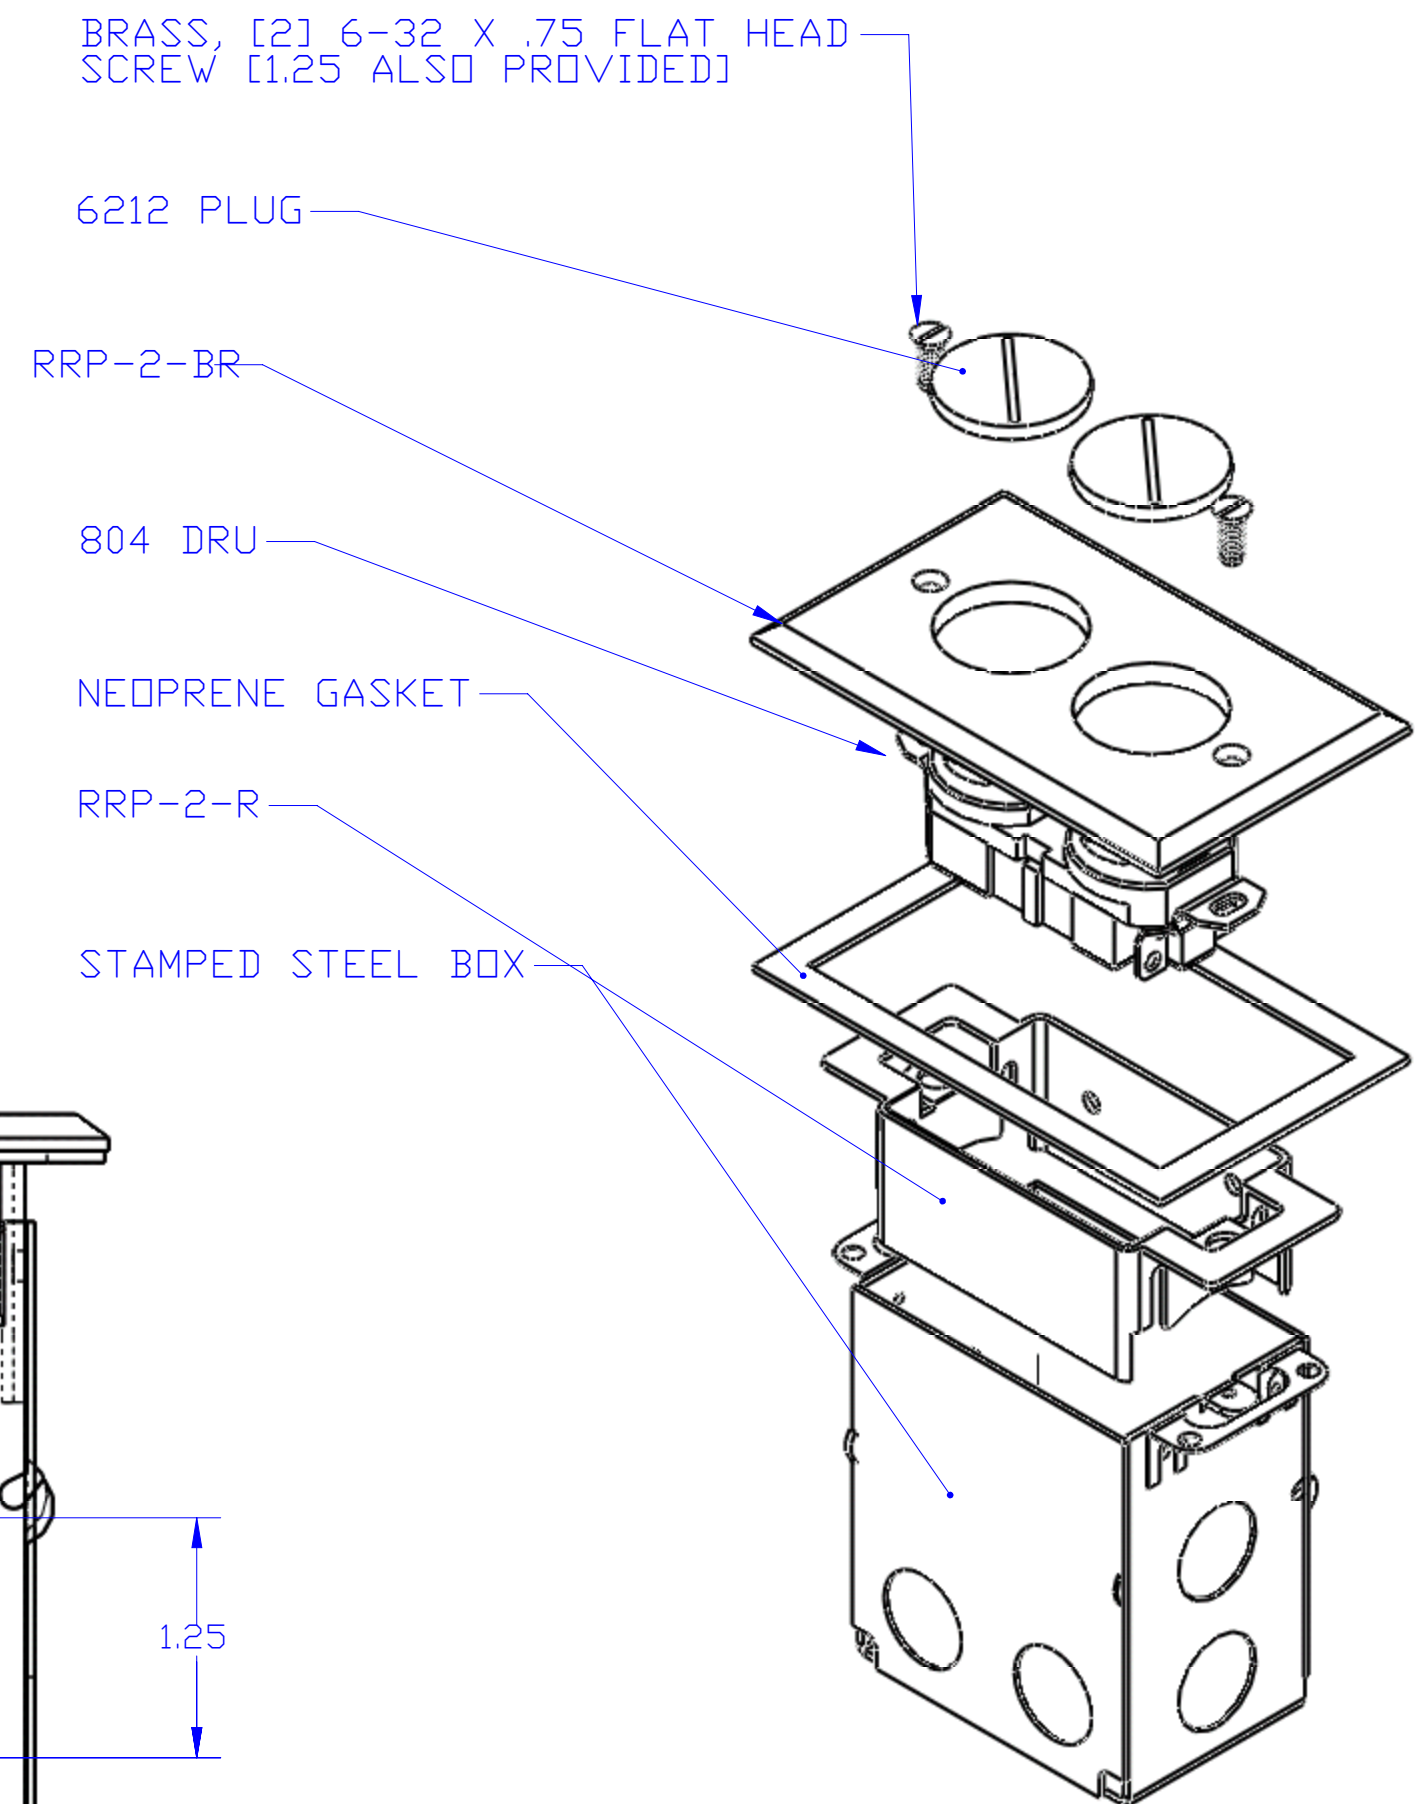
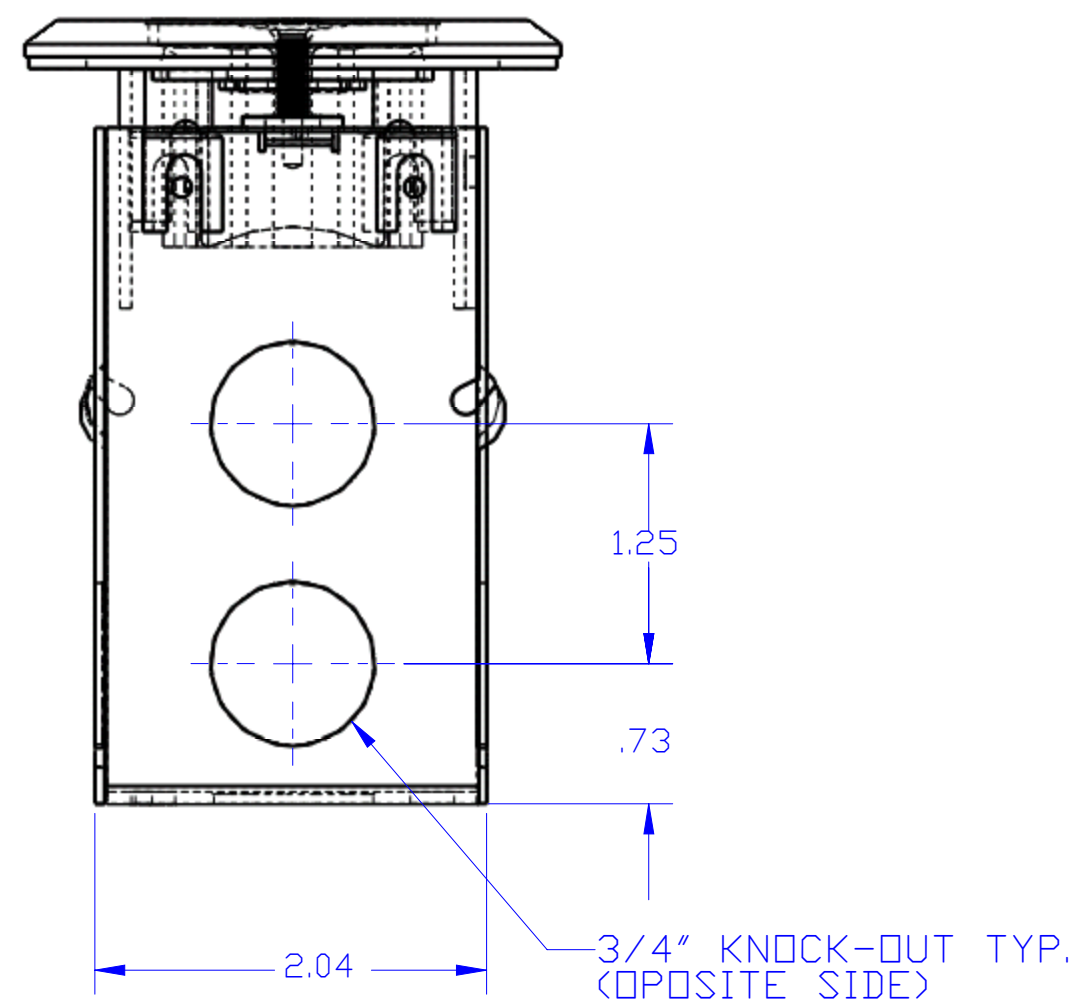
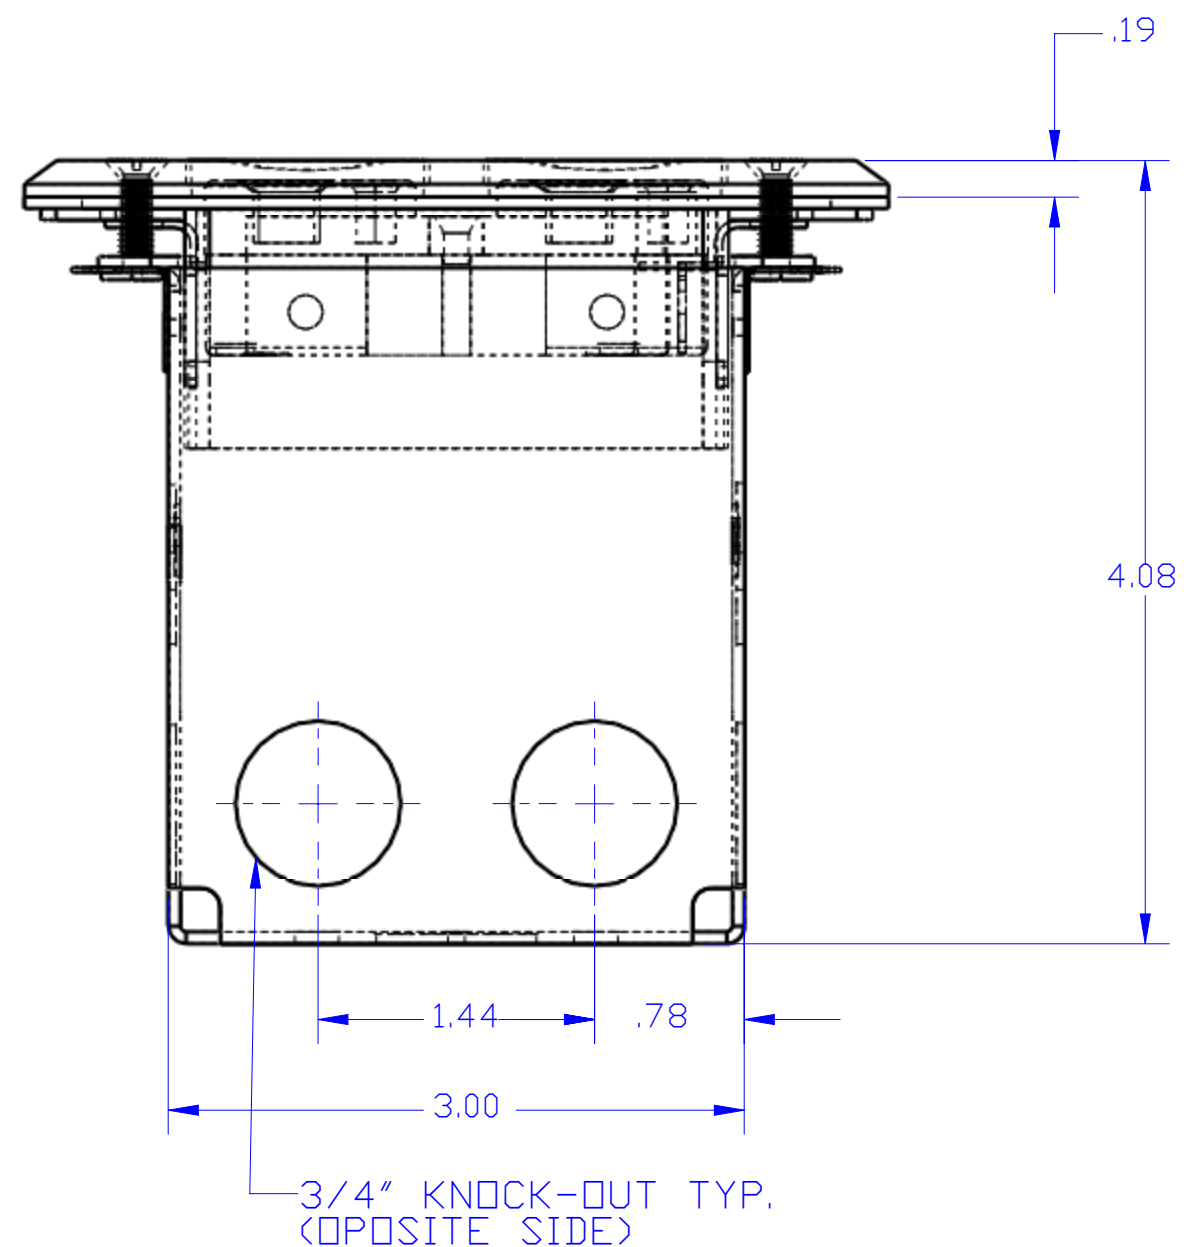


DESCRIPTION:
BRASS, RECESSED FLOOR PLATE ASSEMBLY
(DUPLEX RECEPTACLE WITH BOX)

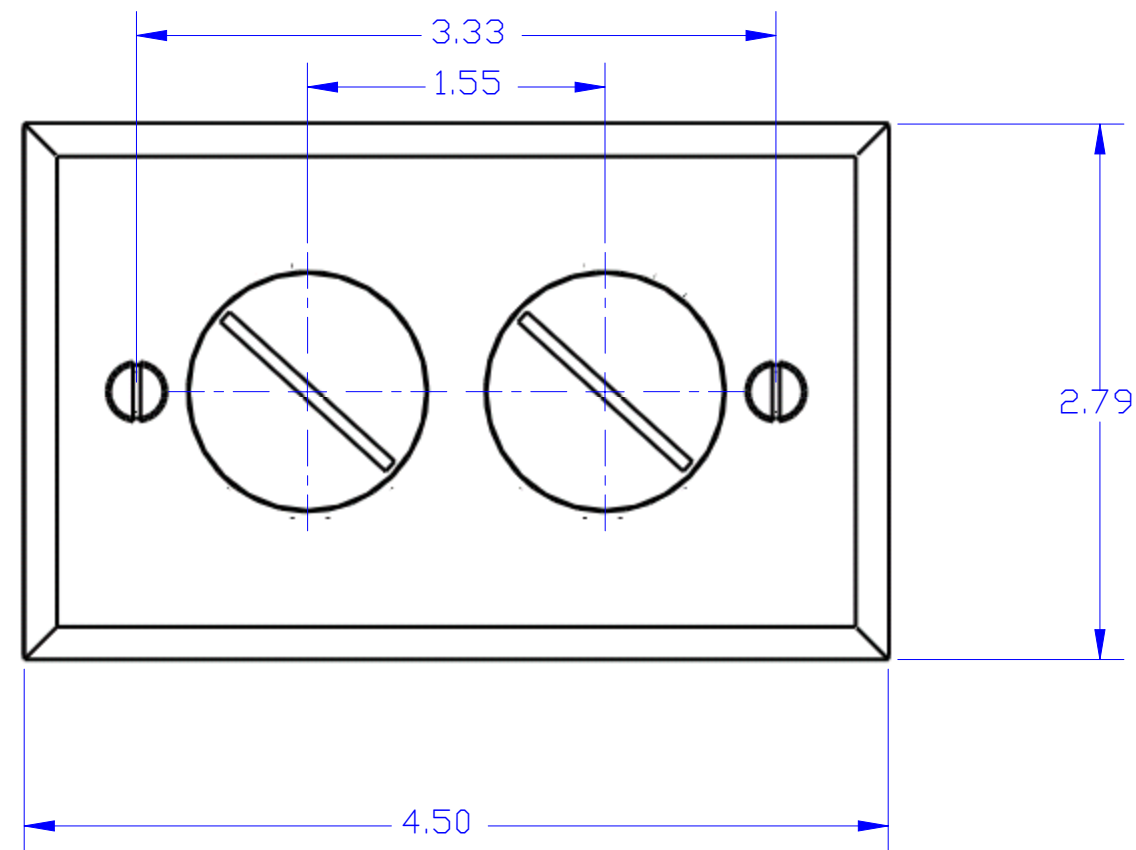

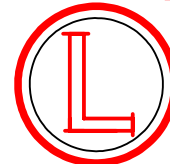

**LEW ELECTRIC
FITTINGS COMPANY**
SERVING THE ELCTRICAL INDUSTRY SINCE 1901
1801 W. St. Charles Rd. Maywood, IL 60153
PHONE: 708-345-2075

UNLESS OTHERWISE SPECIFIED:	NAME	DATE	TITLE: SWB-2	
DIMENSIONS ARE IN INCHES	DRAWN	PJG		12/1/2007
TOLERANCES:				
FRACTIONAL: ±				
ANGULAR: MACH ±				
BEND ±				
TWO PLACE DECIMAL ±				
THREE PLACE DECIMAL ±				
INTERPRET GEOMETRIC TOLERANCING PER:	COMMENTS:			
MATERIAL				
FINISH				
DO NOT SCALE DRAWING				
	SIZE C	DWG. NO.	REV A	
	WEIGHT:	SHEET 3 OF 12		